
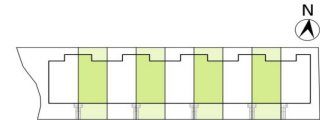


BUNGALOW\_TIPO B | Vivienda 02-04-06-08

EUP61711T

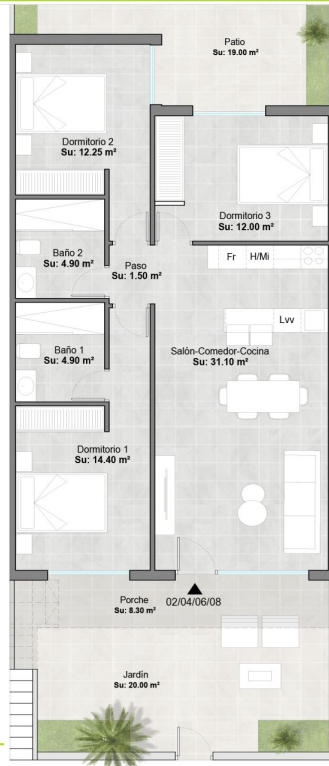

CUADRO DE SUPERFICIES

PLANTA BAJA	S. Const.	Total
Vivienda	90.72 m2	138.02 m2
02/04 06/08 Porche	8.30 m2	
Patio	19.00 m2	
Jardín	20.00 m2	



\*Este documento es orientativo. El promotor se reserva el derecho a introducir modificaciones por exigencias técnicas o legales.  
This document is indicative. The promoter reserves the right to introduce modifications due to technical or legal requirements.

A3 | Escala 1/75

**Bungalow in alhama de murcia** **€222,900**



3



2



91m<sup>2</sup>



138m<sup>2</sup>



N/A

ALHAMA NATURE RESORT - New build Bungalow with 3 bedrooms in Alhama de Murcia, Costa Blanca, Spain.